
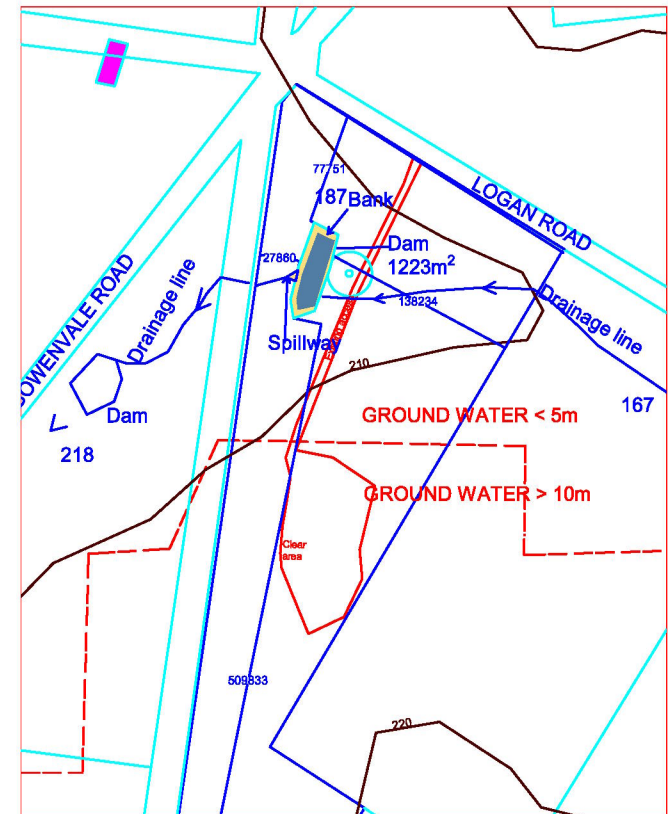
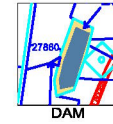


LEGEND

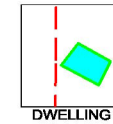

DIMENSIONED DAM DETAIL

EXISTING LANDSCAPE PLAN-REV-A2 24/3/2025

Note:
The contractor shall verify all dimensions and all underground services at the site before commencing work. The contractor shall verify all levels from the consulting engineer prior to construction.

**DO NOT SCALE
FROM DRAWINGS**


PROJECT:
187 Logan Road,
Alma

**PROJECT
NO:** 2585

DATE:
OCT 2024

DWG TITLE:
ZONE PLAN

SCALE: NTS

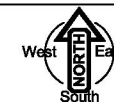

**DRAWINGS FOR
PLANNING PERMIT ONLY
NOT TO BE USED FOR
CONSTRUCTION**



**NATURAL
RESOURCE
LINK PTY LTD**