


SCALE: 1:400@A4

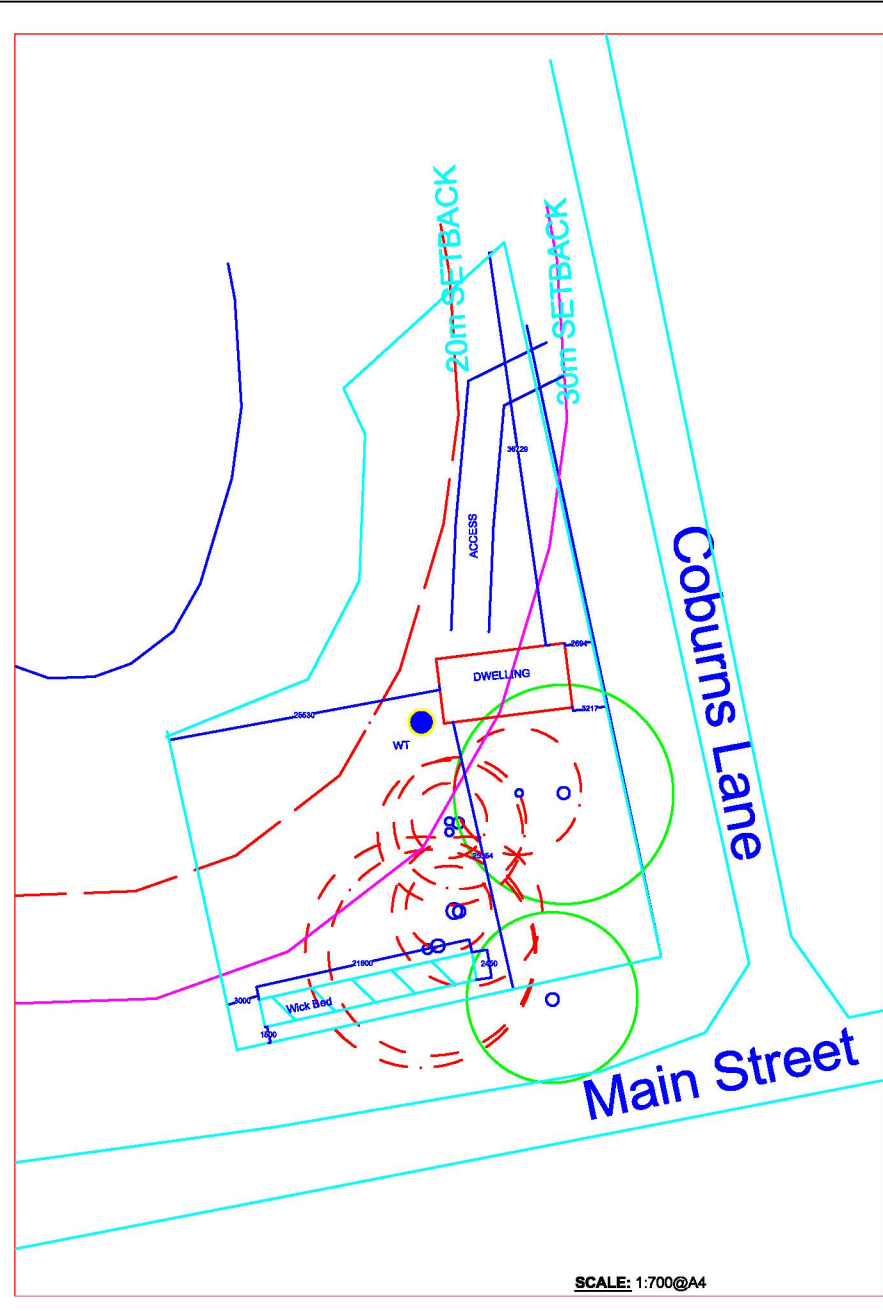

SCALE: 1:700@A4

Note:
The contractor shall verify all dimensions and all underground services at the site before commencing work. The contractor shall verify all levels from the consulting engineer prior to construction.

DO NOT SCALE FROM DRAWINGS

PROJECT:
7 Main Street,
Bealiba

PROJECT NO: 2656

DATE:
NOV 2024

DWG TITLE:
PROPOSED
PLAN-REV-A

SCALE: as noted



**DRAWINGS FOR
PLANNING PERMIT ONLY
NOT TO BE USED FOR
CONSTRUCTION**



**NATURAL
RESOURCE
LINK PTY LTD**
54 Frazer Street
Clunes 3370